



WAVE



Location

URBAN TIDE

METROPOLITAN DYSPNEA


NATURAL INFILTRATION

BREAKWATER

THE WAVE




Section C - C'

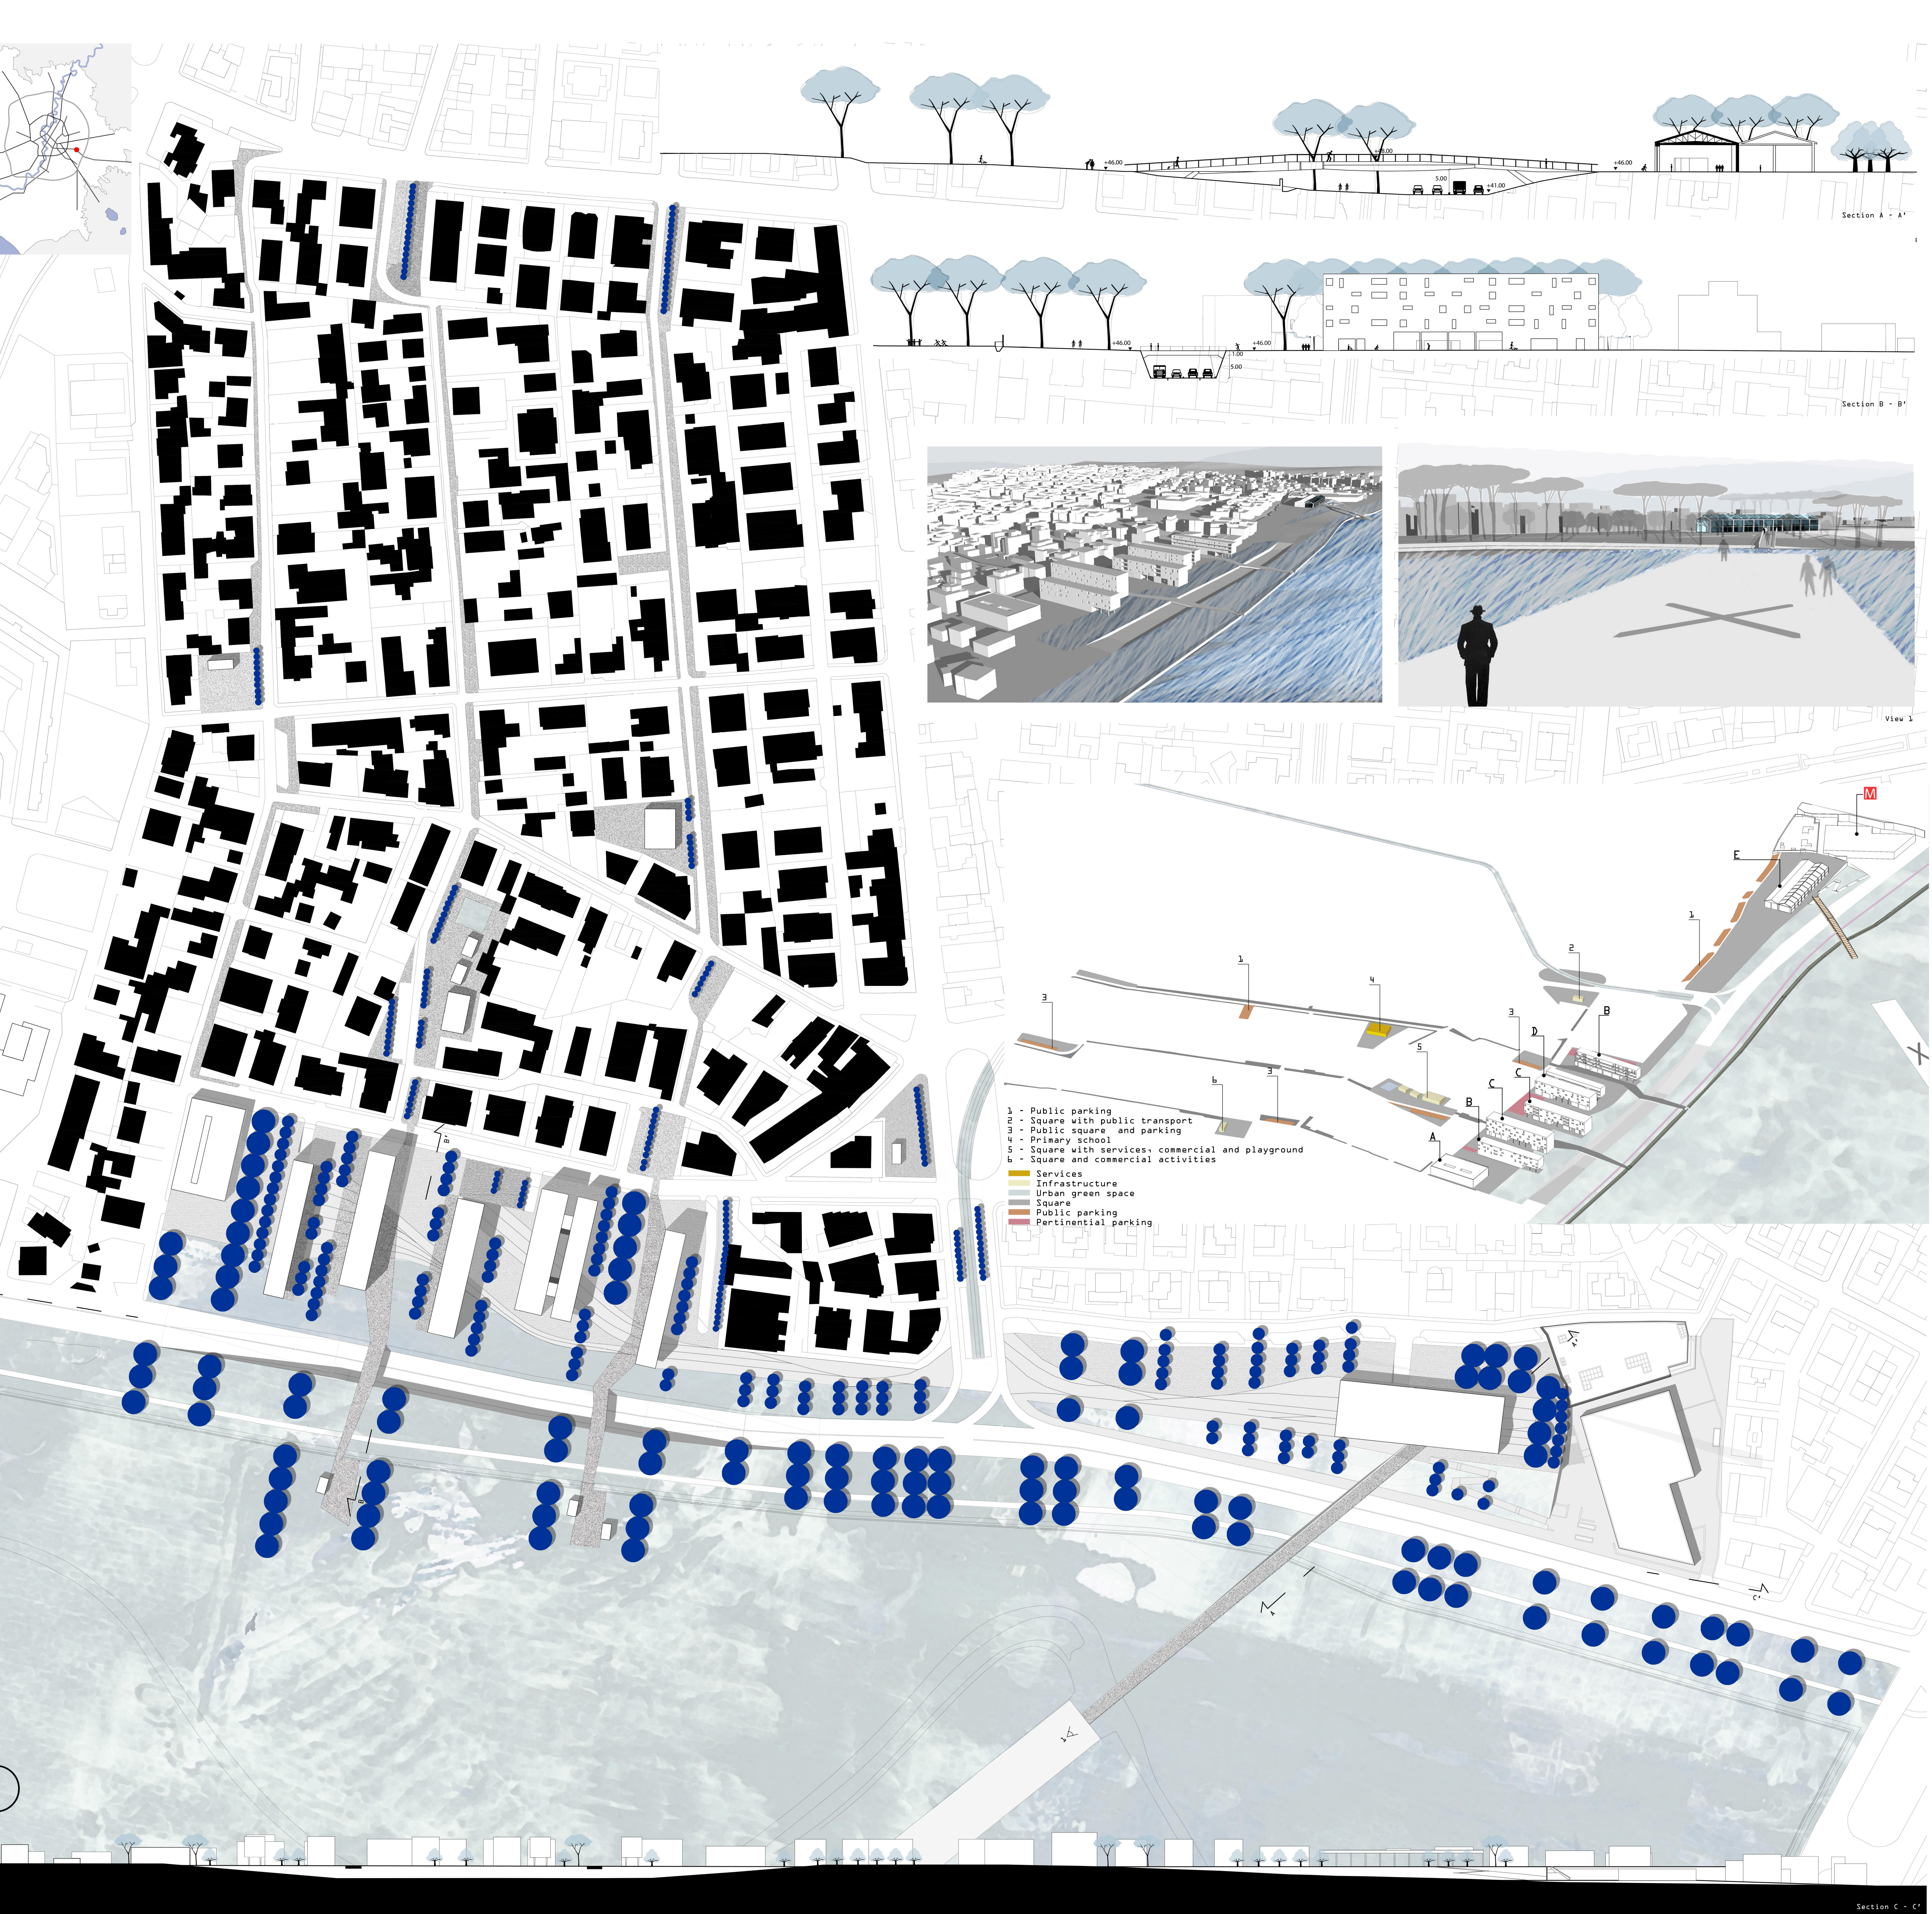


- 1 - Public parking
 - 2 - Square with public transport
 - 3 - Public square and parking
 - 4 - Primary school
 - 5 - Square with services, commercial and playground
 - a - Square and commercial activities
- Services
 - Infrastructure
 - Urban green space
 - Square
 - Public parking
 - Perennial parking

Typology

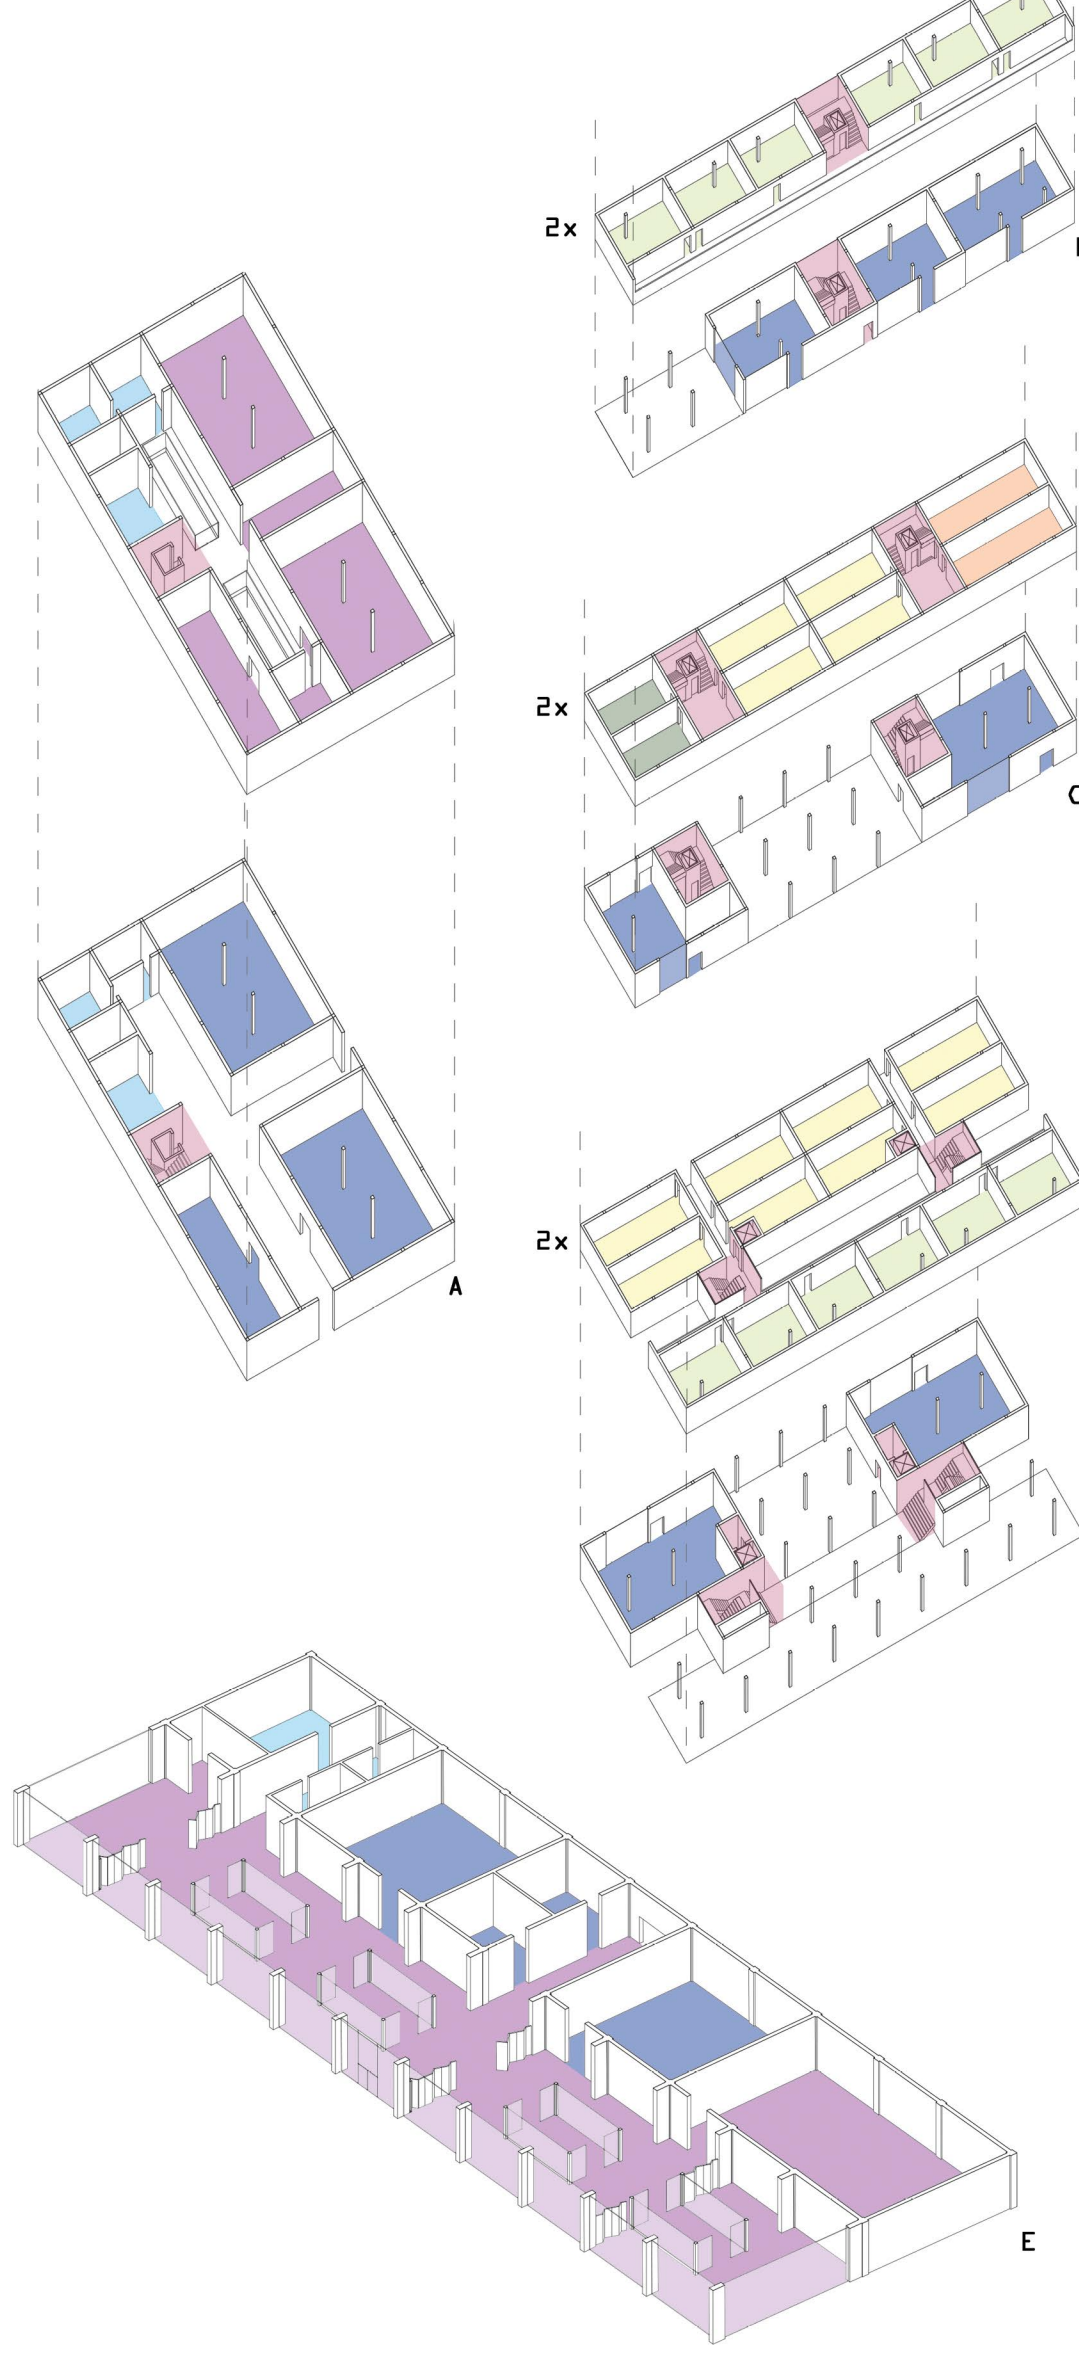


- Apartment 80 sq
- Apartment 70 sq
- Apartment 60 sq
- Apartment 45 sq
- Services
- Commercial
- Bathroom and technical room
- Stairs

New Casilina diagram

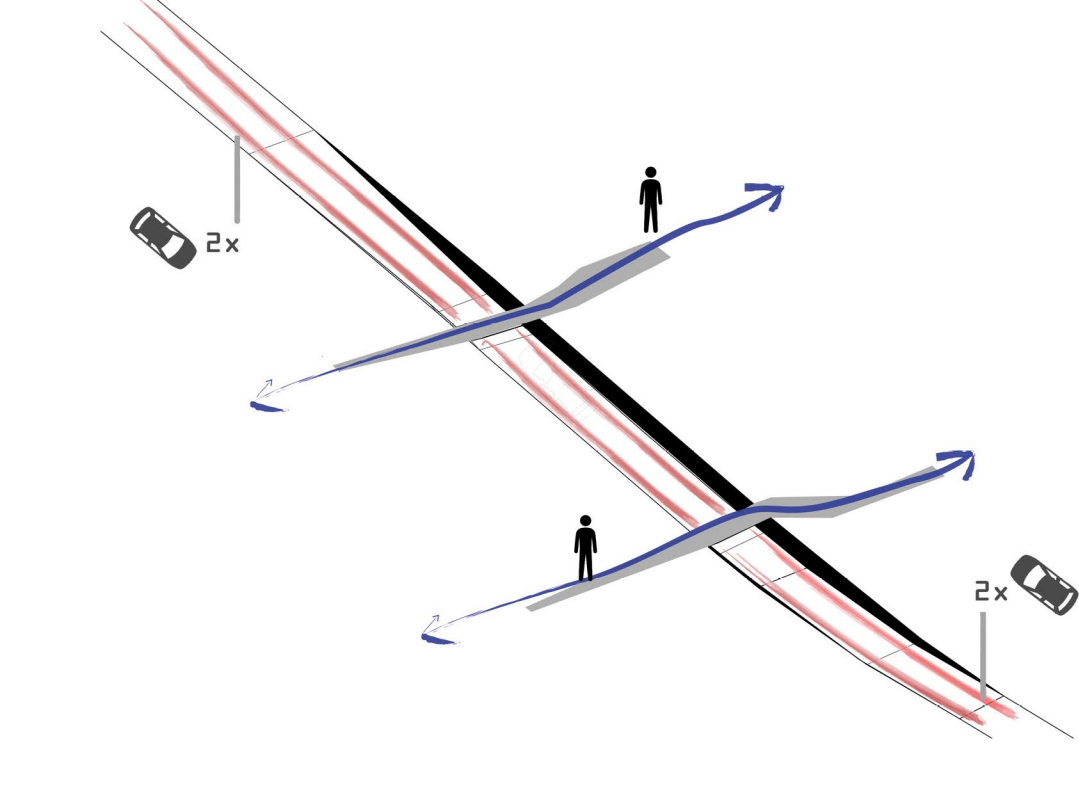

HA - HA wall

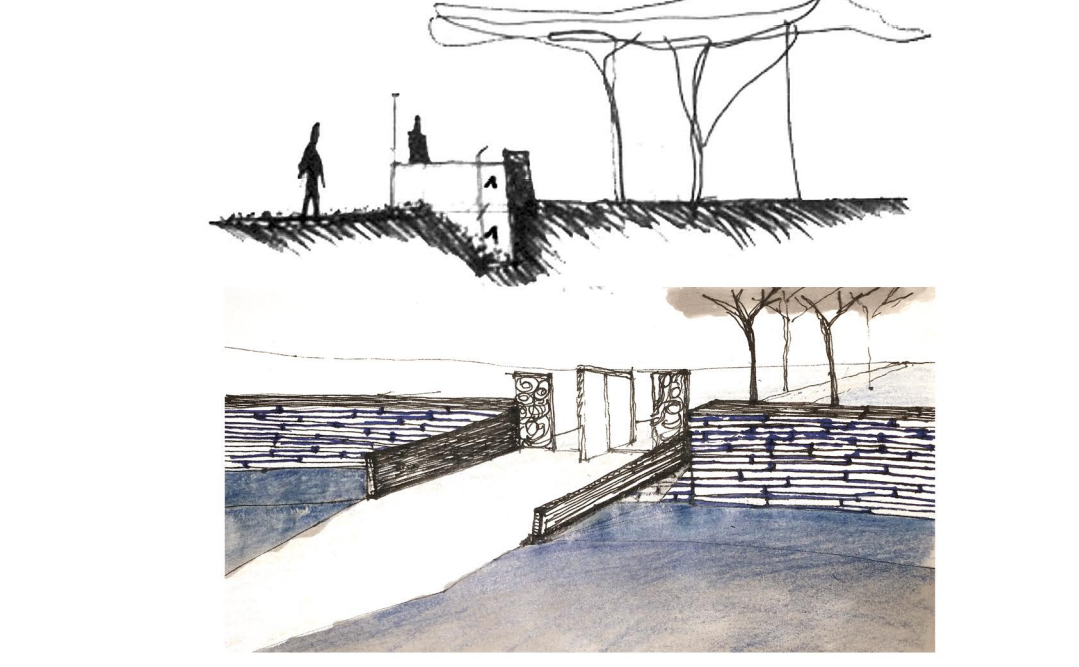

Taxonomy of trees

